


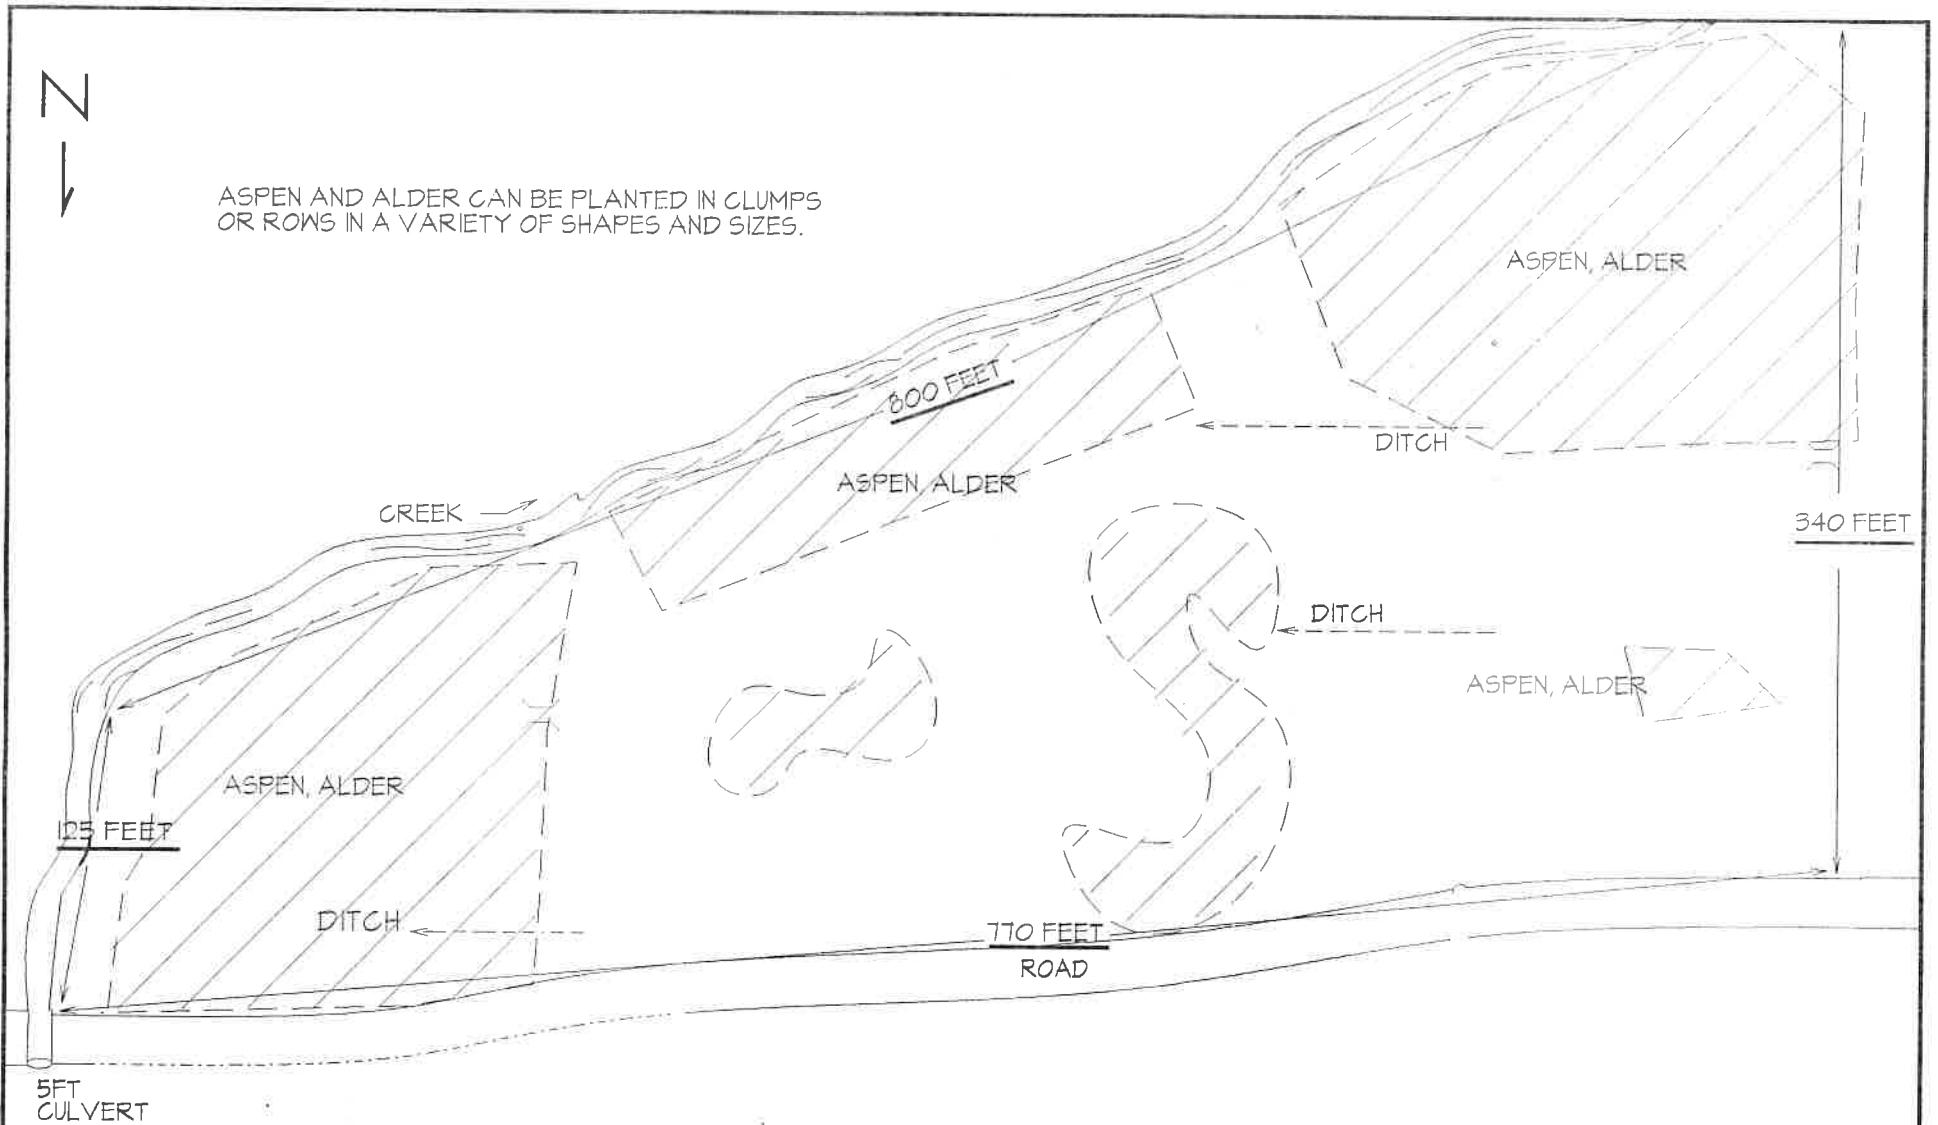

ASPEN AND ALDER CAN BE PLANTED IN CLUMPS OR ROWS IN A VARIETY OF SHAPES AND SIZES.



SMITH RESTORATION SITE  
GREGG TOWNSHIP  
CENTRE COUNTY  
AGREEMENT AREA = 4.5 ACRES

US FISH & WILDLIFE SERVICE  
SCALE:  100 FT  
DRAWN BY: CRAIG ANGELL

DATE: 7/10/93