


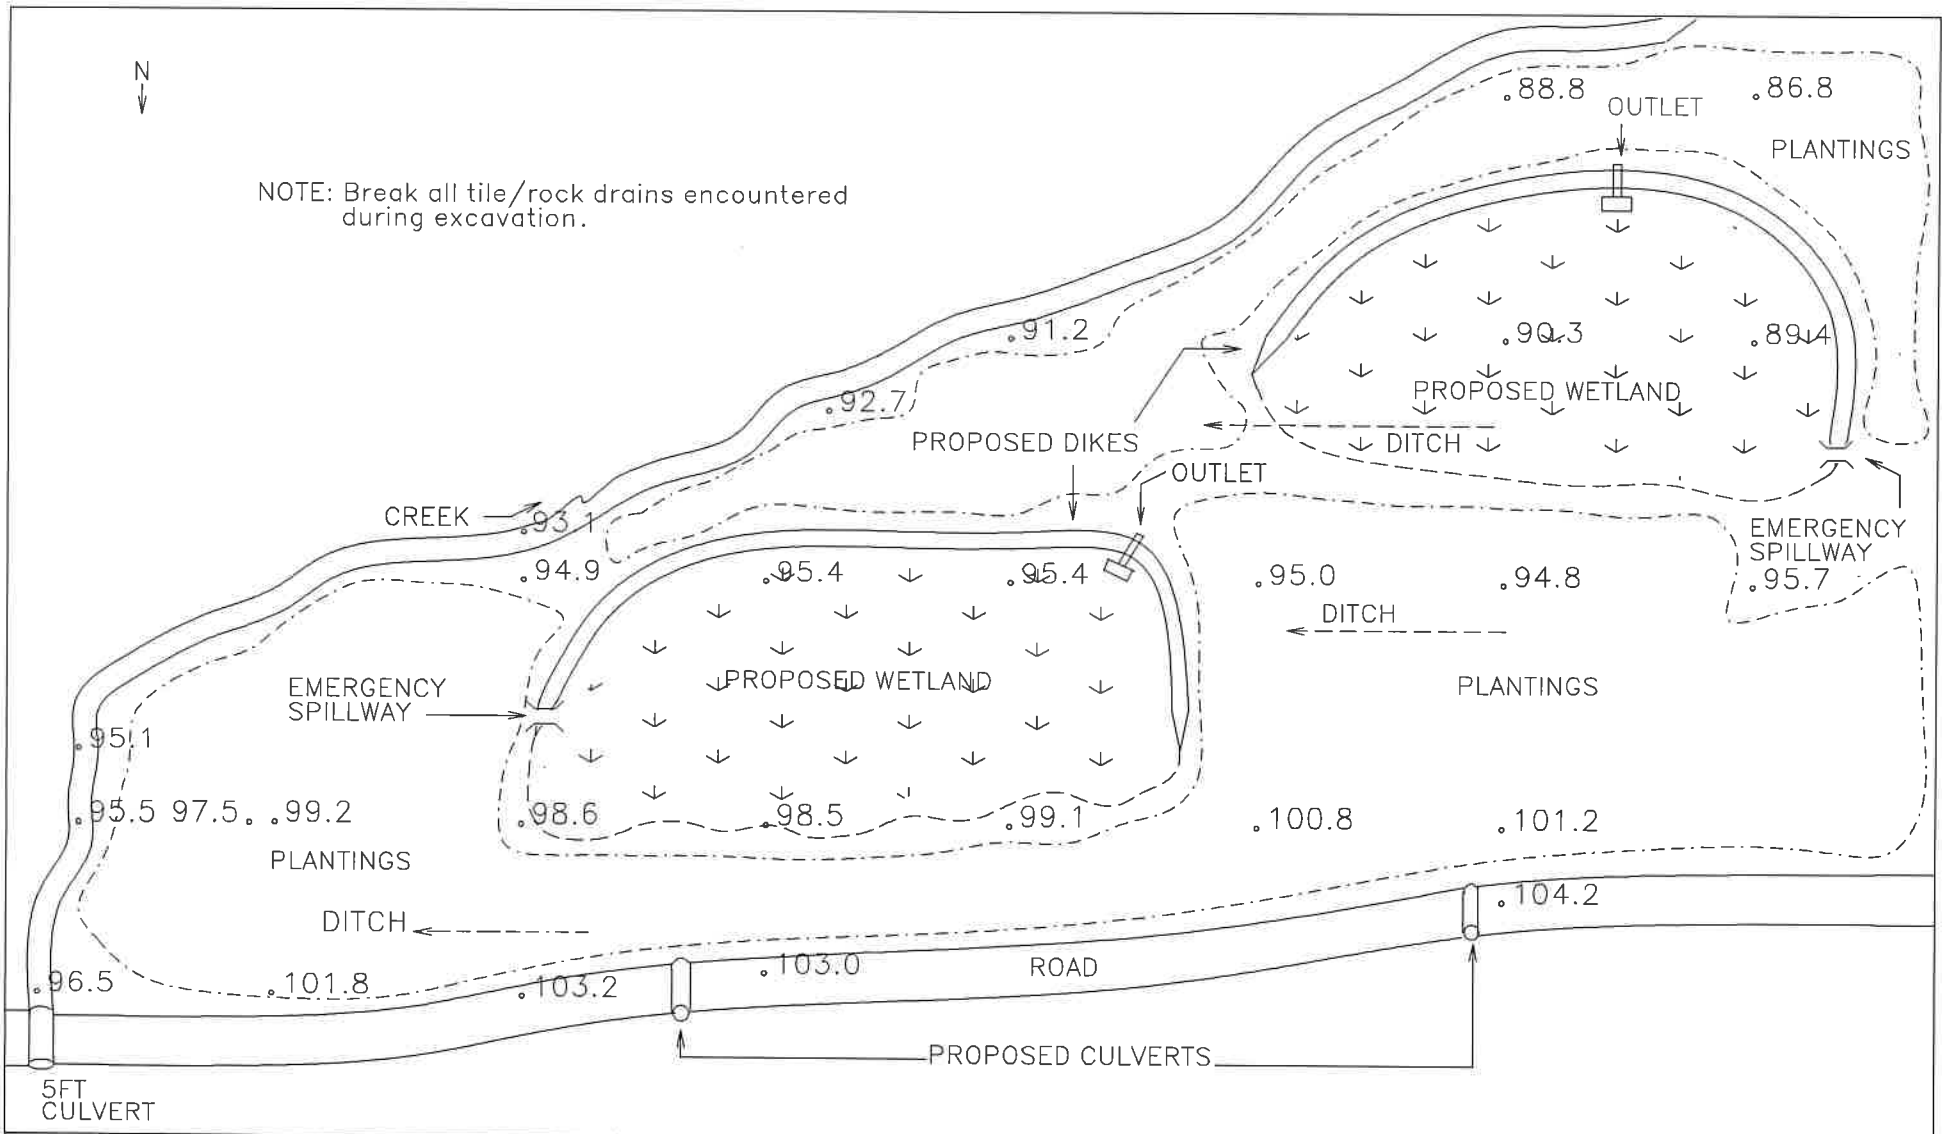

NOTE: Break all tile/rock drains encountered during excavation.



SMITH RESTORATION  
GREGG TOWNSHIP  
CENTRE COUNTY, PA

DRAWN BY C. ANGELL

UPPER WETLAND AREA = .60 ACRES  
LOWER WETLAND AREA = .65 ACRES

UPPER DIKE: TOD=98.0 WE=97.0 ES=97.5  
LOWER DIKE: TOD=92.5 WE=91.5 ES=92.0  
7-6-93